


BACK ROAD

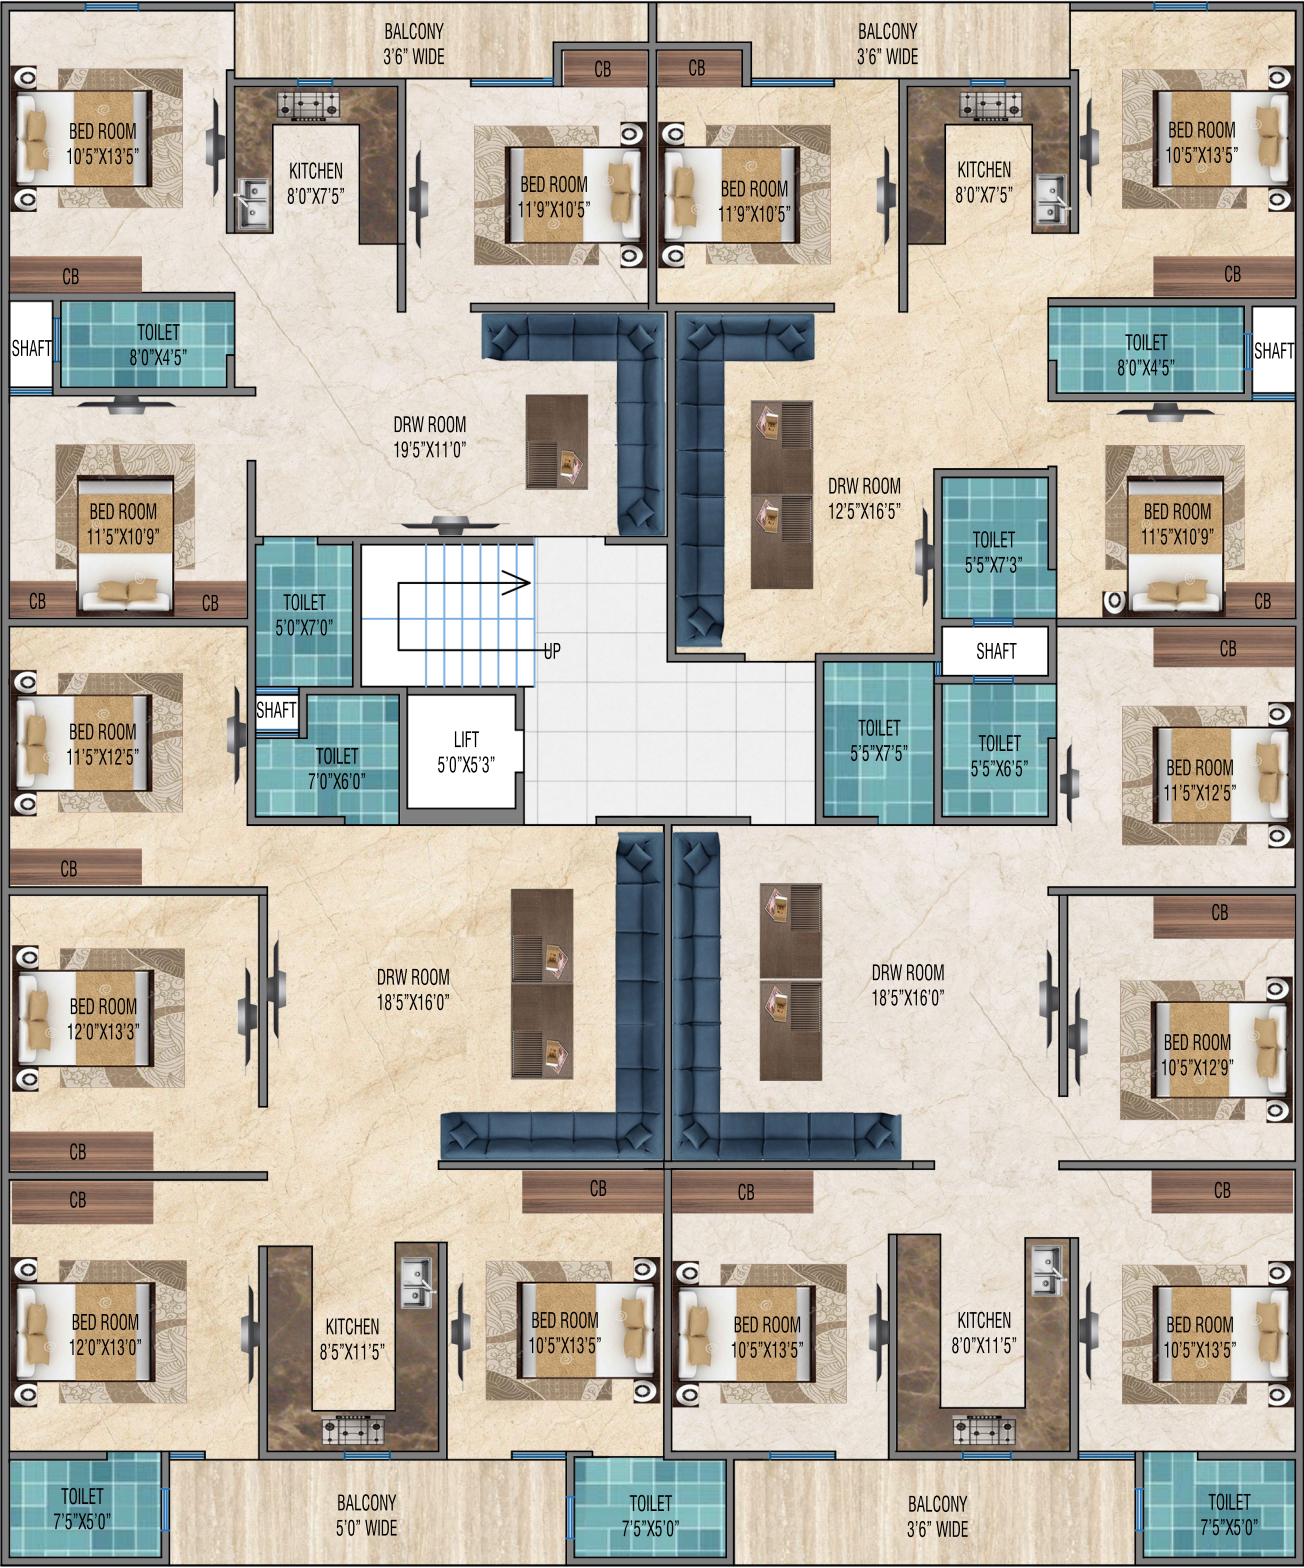

FRONT ROAD

DESIGN
CREATIVE
CENTER

ARCHITECT, ENGINEER, INTERIOR DESIGNER
D-63 BAL UDYAN ROAD METRO PILLAR 678 UTTAM NAGAR
N.D-59

P H 9 5 4 0 8 1 9 4 4 6

F-LAYOUT
SIZE:60'0"X65'0"